



Standard Booths - TYPE 3 with equipment

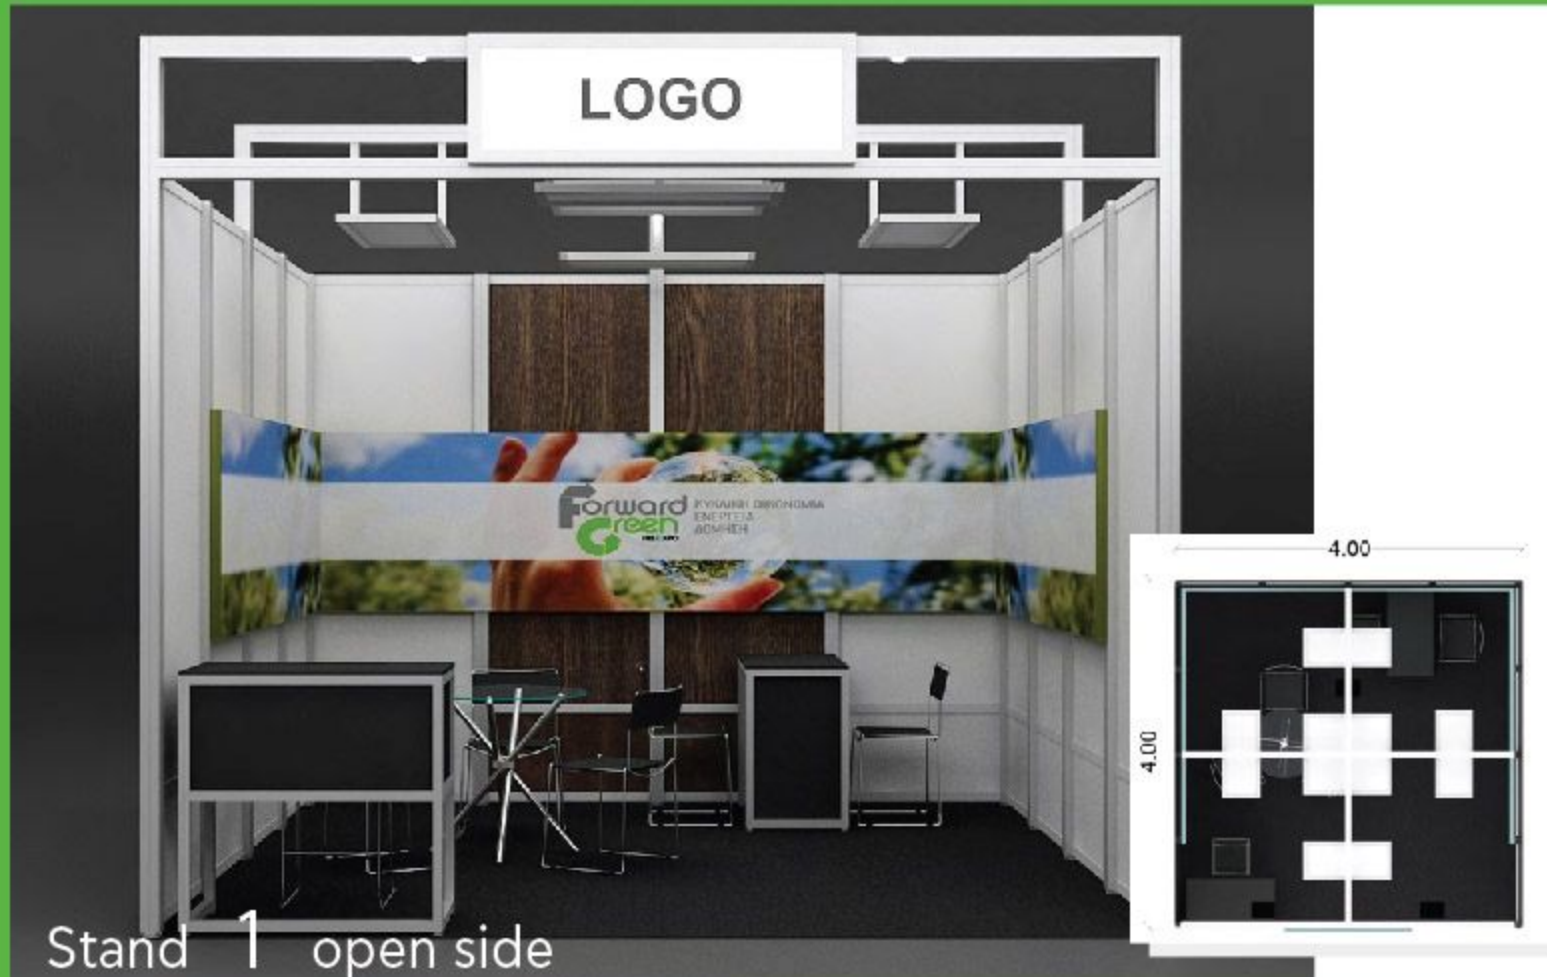

Description

- ➔ **FLOOR** ALMA ELEA CARPET IN BLACK COLOR
- ➔ **STRUCTURE** MAXIMA OCTANORM ALUMINIUM SYSTEM (H:3.50m) WITH PANELS IN WHITE COLOR AND WENGE
- ➔ **CEILING** ALUMINIUM FRAMES 1.00x1.00 & 1.00x0.50m. IN VARIOUS HEIGHTS AND WHITE PANELS
- ➔ **SIGN** LIGHTBOX 1.50x0.50m. WITH THE CORPORATE LOGO IN ADHESIVE VINYL 1 piece
- ➔ **GRAPHICS** DIGITAL PRINTINGS IN FRAMED CANVAS 4.00x1.00m. 1 piece & 3.00x1.00m. 2 pieces
- ➔ **EQUIPMENT*** INFODESK BLACK, 1pc., BLACK STOOL, 1pc., GLASS TABLE, 1pc., BLACK CHAIR, 5pcs., BLACK B2B DESK, 1pc.
- ➔ **POWER SUPPLY** 2 WAY SOCKET 500W:1pc. per 16.00m², LIGHTS LED SPOTLIGHTS 100W:1pc. per 8.00m²

* The above equipment concerns entries from 12 - 24m²
* The above equipment is doubled in participations from 25 - 47m²

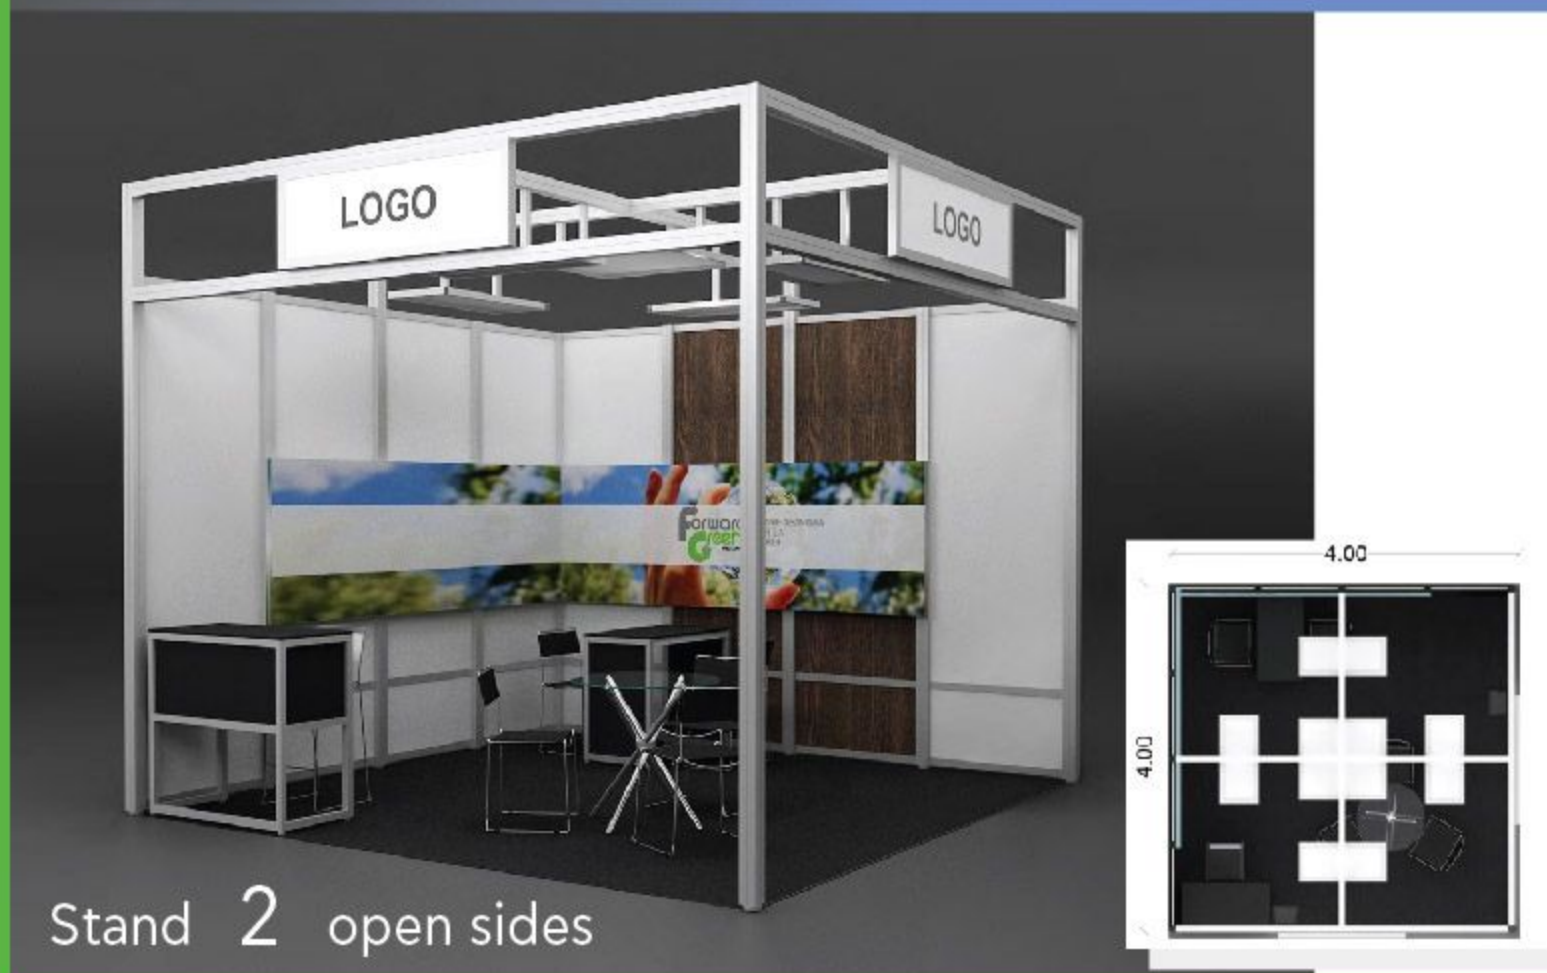

Description

- ➔ **FLOOR** ALMA ELEA CARPET IN BLACK COLOR
- ➔ **STRUCTURE** MAXIMA OCTANORM ALUMINIUM SYSTEM (H:3.50m) WITH PANELS IN WHITE COLOR AND WENGE
- ➔ **CEILING** ALUMINIUM FRAMES 1.00x1.00 & 1.00x0.50m. IN VARIOUS HEIGHTS AND WHITE PANELS
- ➔ **SIGN** LIGHTBOX 1.50x0.50m. WITH THE CORPORATE LOGO IN ADHESIVE VINYL 1 piece
- ➔ **GRAPHICS** DIGITAL PRINTINGS IN FRAMED CANVAS & 3.00x1.00m. 2 pieces
- ➔ **EQUIPMENT*** INFODESK BLACK, 1pc., BLACK STOOL, 1pc., GLASS TABLE, 1pc., BLACK CHAIR, 5pcs., BLACK B2B DESK, 1pc.
- ➔ **POWER SUPPLY** 2 WAY SOCKET 500W:1pc. per 16.00m², LIGHTS LED SPOTLIGHTS 100W:1pc. per 8.00m²

* The above equipment concerns entries from 12 - 24m²
* The above equipment is doubled in participations from 25 - 47m²